



POS CRES



IDEJNO ARHITEKTONSKO RJEŠENJE **V1** 10-2017

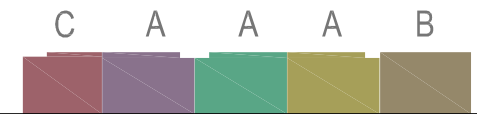

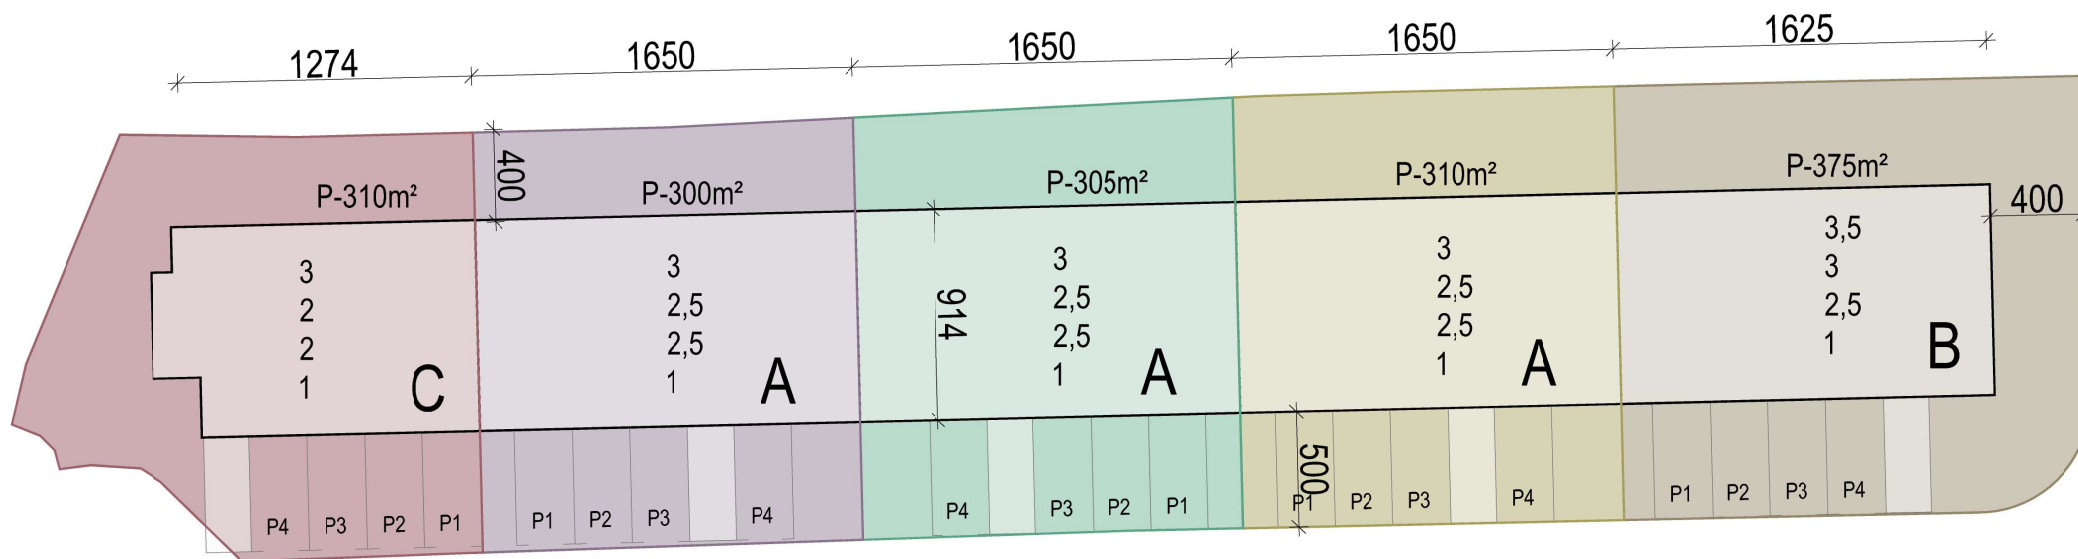

POS CRES

tip A 1S / 2x2.5S / 3S

tip A	ST1/PR	koeficijent	P	P s koef.
2.5 S	ULAZNI PROSTOR			4.76
	DNEVNI BORAVAK I BLAGOVAONICA			21.94
	KUHINJA			5.70
	HODNIK			2.72
	SOBA 1			10.79
	SOBA 2			8.00
	KUPAONICA			5.01
	WC			1.63
	LODA	0.75	4.08	3.06
	SPREMIŠTE STANA S1	0.50	2.01	1.00
	PARKIRNO MJESTO P1	0.50	12.50	6.25
				70.86




tip A
TLOCRT PRIZEMLJA
mj 1:100

NAPOMENA: Kvadrature stanova napisane na tlocrtima a uključenim su koeficijentima, a uključuju i kvadraturu parkirališnog mjesta i spremišta stanara.

POS CRES

tip A 1S / 2x2.5S / 3S

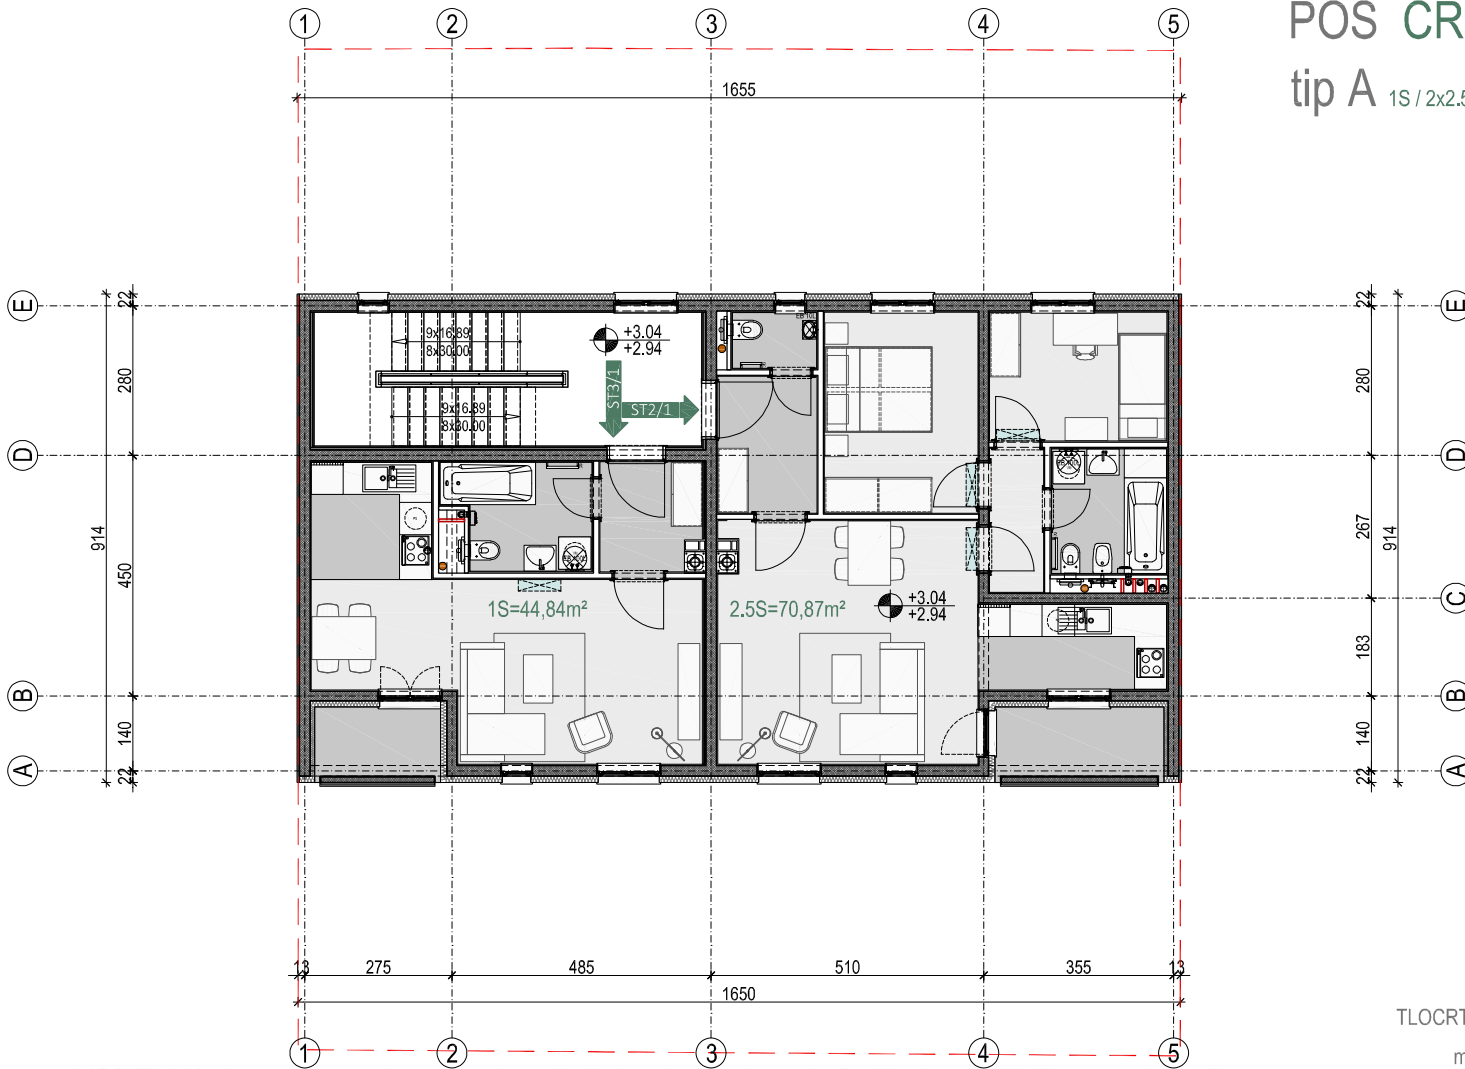

NAPOMENA: Kvadrature stanova napisane na tlocrtima a uključenim su koeficijentima, a uključuju i kvadraturu parkirališnog mjesta i spremišta stanara.


tip A	ST2/1	koeficijent	P	P s koef.
2.5 S	ULAZNI PROSTOR			4.76
	DNEVNI BORAVAK I BLAGOVAONICA			21.94
	KUHINJA			5.70
	HODNIK			2.72
	SOBA 1			10.79
	SOBA 2			8.00
	KUPAONICA			5.01
	WC			1.63
	LODA	0.75	4.08	3.06
				63.61
	SPREMIŠTE STANA S2	0.50	2.03	1.01
	PARKIRNO MJESTO P2	0.50	12.50	6.25
				70.87

tip A	ST3/1	koeficijent	P	P s koef.
1 S	ULAZNI PROSTOR			3.73
	DNEVNI BORAVAK I BLAGOVAONICA			21.52
	KUHINJA			4.97
	KUPAONICA			5.09
	LODA	0.75	3.04	2.28
				37.59
	SPREMIŠTE STANA S3	0.50	2.01	1.00
	PARKIRNO MJESTO P3	0.50	12.50	6.25
				44.84

tip A
TLOCRT KATA
mj 1:100

POS CRES

tip A 1S / 2x2.5S / 3S

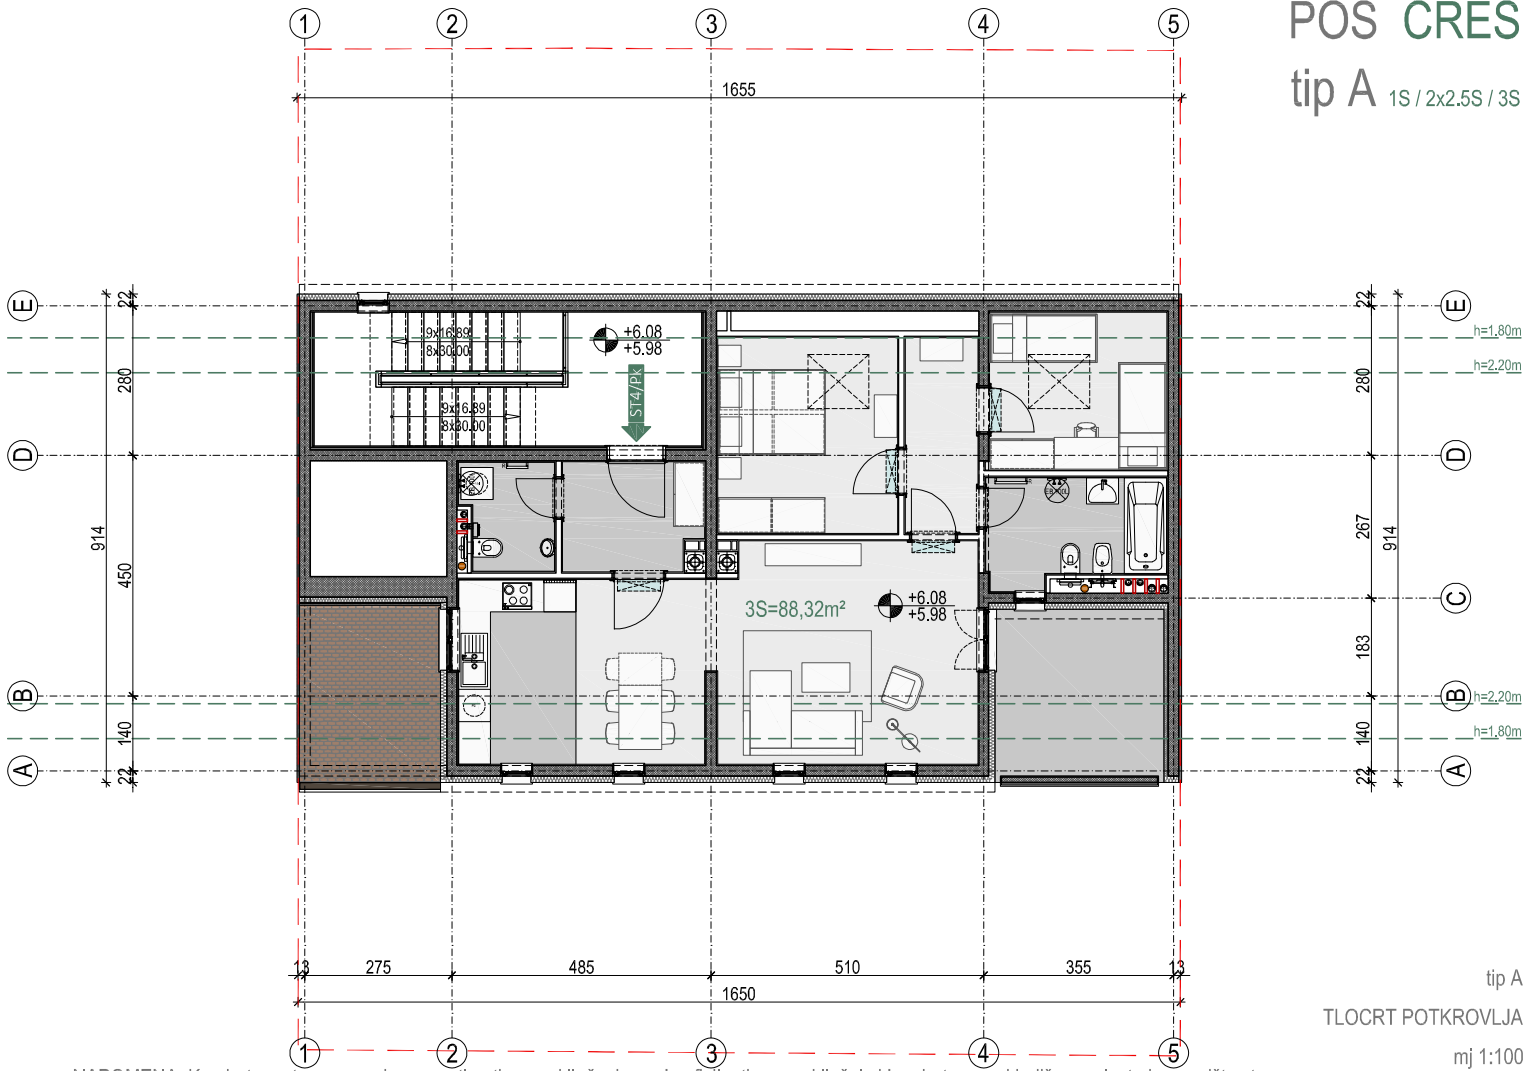

tip A	ST4/Pk	koeficijent	P	P s koef.
3 S	ULAZNI PROSTOR			5.23
	WC			3.33
	KUHINJA			7.65
	DNEVNI BORAVAK I BLAGOVAONICA			28.59
	HODNIK			4.99
	SOBA 1			12.37
	SOBA 2			10.05
	KUPAONICA			6.39
	TERASA / nenatkrita	0.25	9.86	2.46
				81.06
	SPREMIŠTE STANA S4	0.50	2.03	1.01
	PARKIRNO MJESTO P4	0.50	12.50	6.25
				88.32

NAPOMENA: Kvadrature stanova napisane na tlocrtima a uključenim su koeficijentima, a uključuju i kvadraturu parkirališnog mjesta i spremišta stanara.

tip A
TLOCRT POTKROVLJA
mj 1:100

POS CRES

tip A ^{1S / 2x2.5S / 3S}



tip A
ULAZNO PROČELJE / JUG
mj 1:100



POS CRES

tip A 1S / 2x2.5S / 3S



tip A
STRAŽNJE PROČELJE / SJEVER
mj 1:100






POS CRES

tip C 1S / 2x2S / 3S

tip C	ST1/PR	koeficijent	P	P s koef.
2 S	ULAZNI PROSTOR			6.16
	DNEVNI BORAVAK I BLAGOVAONICA			18.91
	KUHINJA			5.81
	KUPAONICA			5.14
	SOBA			11.38
	LOBA	0.75	3.02	2.26
				49.66
	SPREMIŠTE STANA S1	0.50	2.13	1.06
	PARKIRNO MJESTO P1	0.50	12.50	6.25
				56.97

tip C
TLOCRT PRIZEMLJA
mj 1:100

NAPOMENA: Kvadrature stanova napisane na tlocrtima a uključenim su koeficijentima, a ukljucuju i kvadraturu parkirališnog mjesta i spremišta stanara.

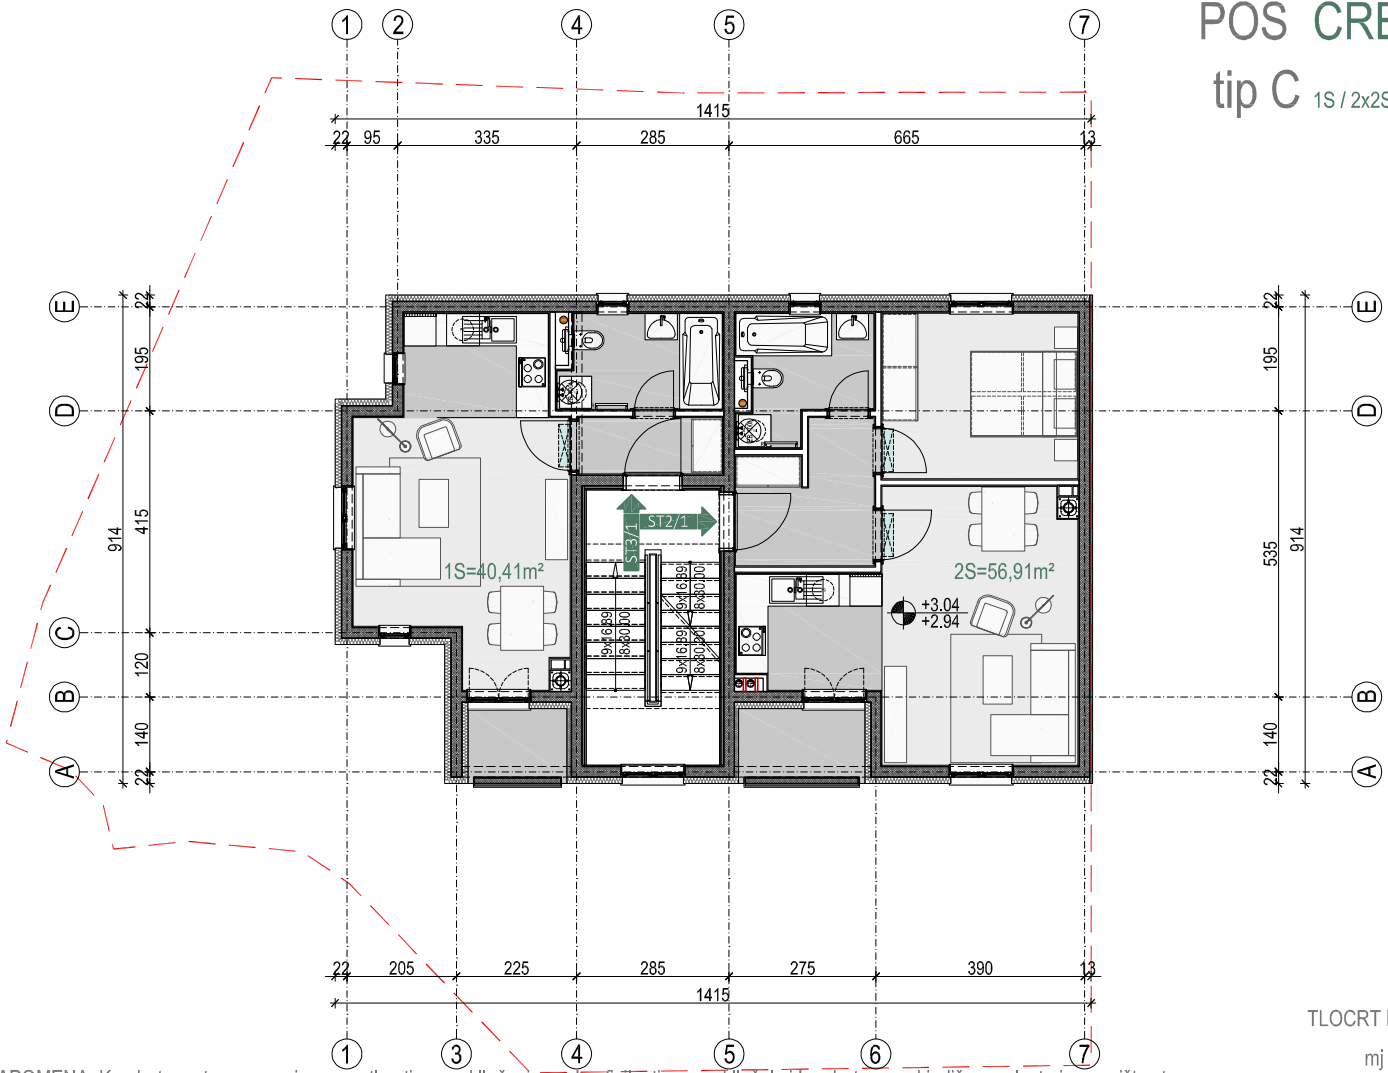

POS CRES

tip C 1S / 2x2S / 3S

tip C	ST2/1	koeficijent	P	P s koef.
2 S	ULAZNI PROSTOR			6.16
	DNEVNI BORAVAK I BLAGOVAONICA			18.91
	KUHINJA			5.81
	KUPAONICA			5.14
	SOBA			11.38
LOBA	0.75	3.02		2.26
				49.66
SPREMIŠTE STANA S2		0.50	2.01	1.00
PARKIRNO MJESTO P2		0.50	12.50	6.25
				56.91

tip C	ST3/1	koeficijent	P	P s koef.
1 S	ULAZNI PROSTOR			2.87
	DNEVNI BORAVAK I BLAGOVAONICA			18.04
	KUHINJA			5.28
	KUPAONICA			5.19
	LOBA	0.75	2.37	
				33.16
SPREMIŠTE STANA S3		0.50	2.01	1.00
PARKIRNO MJESTO P3		0.50	12.50	6.25
				40.41


tip C
TLOCRT KATA
mj 1:100

NAPOMENA: Kvadrature stanova napisane na tlocrtima a uključenim su koeficijentima, a ukljućuju i kvadraturu parkirališnog mjesta i spremišta stanara.

POS CRES

tip C 1S / 2x2S / 3S

tip C	ST4/Pk	koeficijent	P	P s koef.
3 S	ULAZNI PROSTOR			6.67
	WC			2.66
	KUHINJA			5.81
	DNEVNI BORAVAK I BLAGOVAONICA			19.52
	HODNIK			6.71
	SOBA 1			13.00
	SOBA 2			11.65
	KUPAONICA			5.73
	TERASA / nenatkrpita	0.25	3.02	0.75
				72.50
	SPREMIŠTE STANA S4	0.50	4.24	2.12
	PARKIRNO MJESTO P4	0.50	12.50	6.25
				80.87

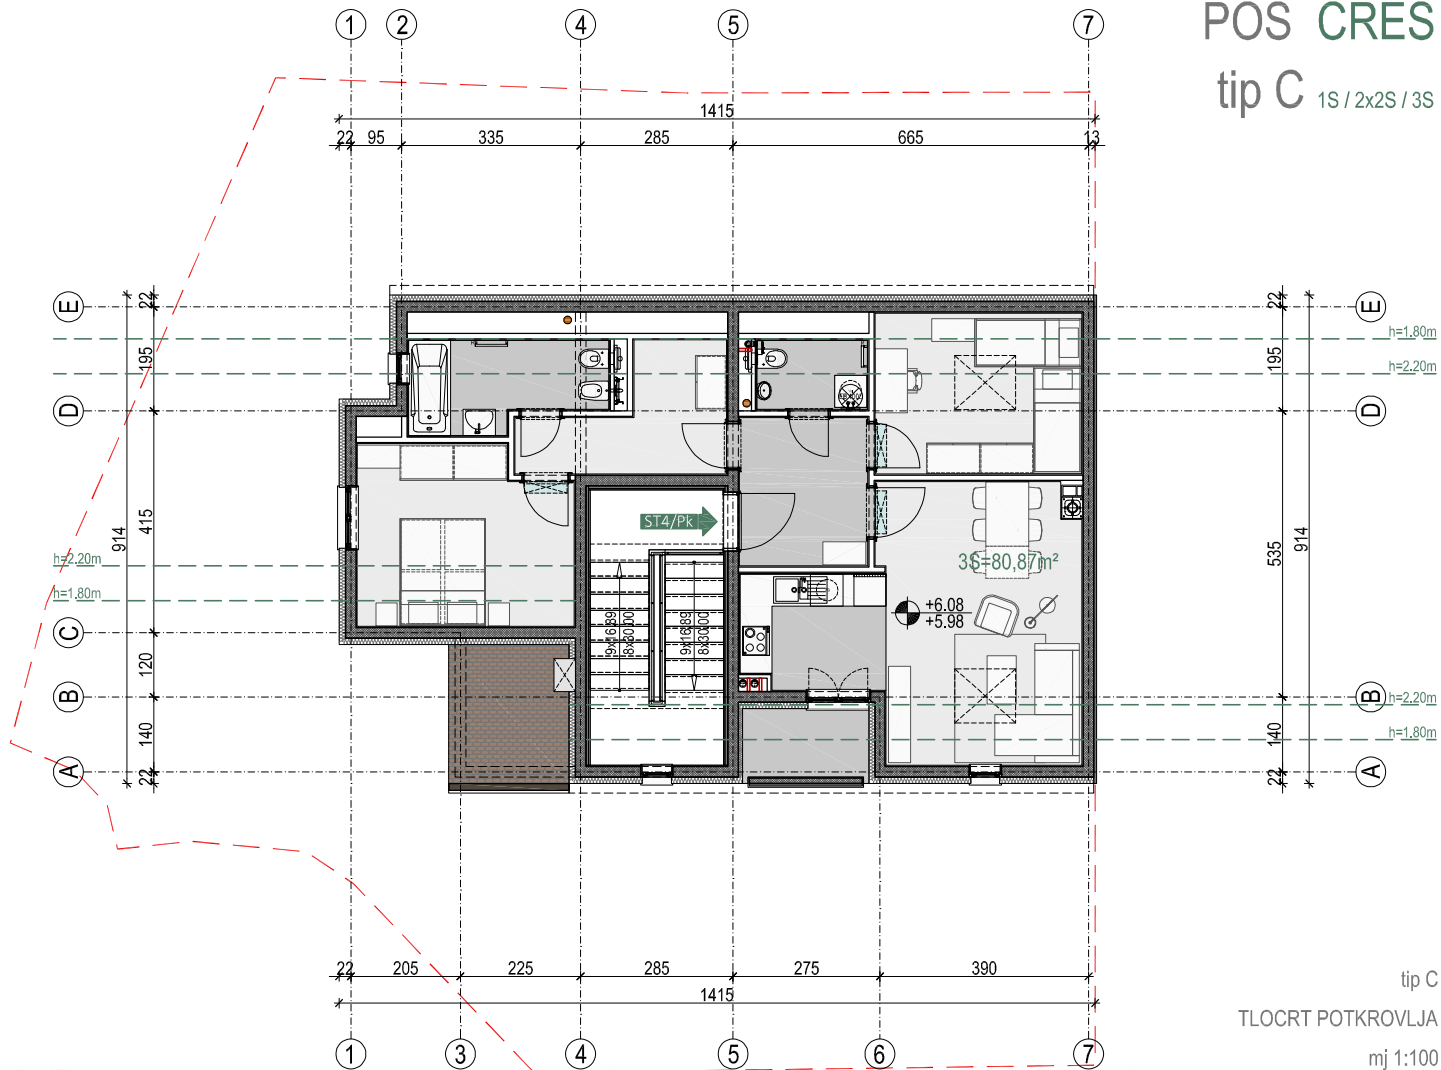

NAPOMENA: Kvadrature stanova napisane na tlocrtima a uključenim su koeficijentima, a ukljućuju i kvadraturu parkirališnog mjesta i spremišta stanara.

POS CRES

tip C 1S / 2x2S / 3S




tip C
ULAZNO PROČELJE / JUG
mj 1:100



POS CRES

tip C 1S / 2x2S / 3S

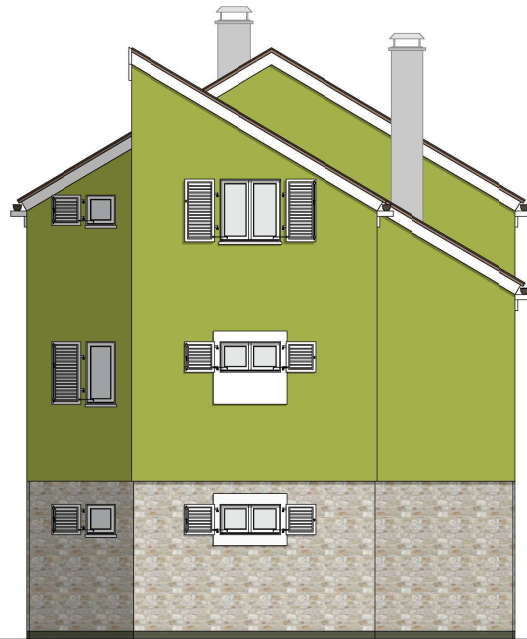

tip C
BOČNO PROČELJE / ZAPAD
mj 1:100




POS CRES

tip C 1S / 2x2S / 3S




tip C
STRAŽNJE PROČELJE / SJEVER
mj 1:100

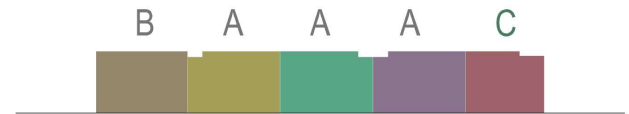

POS CRES

tip A 1S / 2x2.5S / 3S

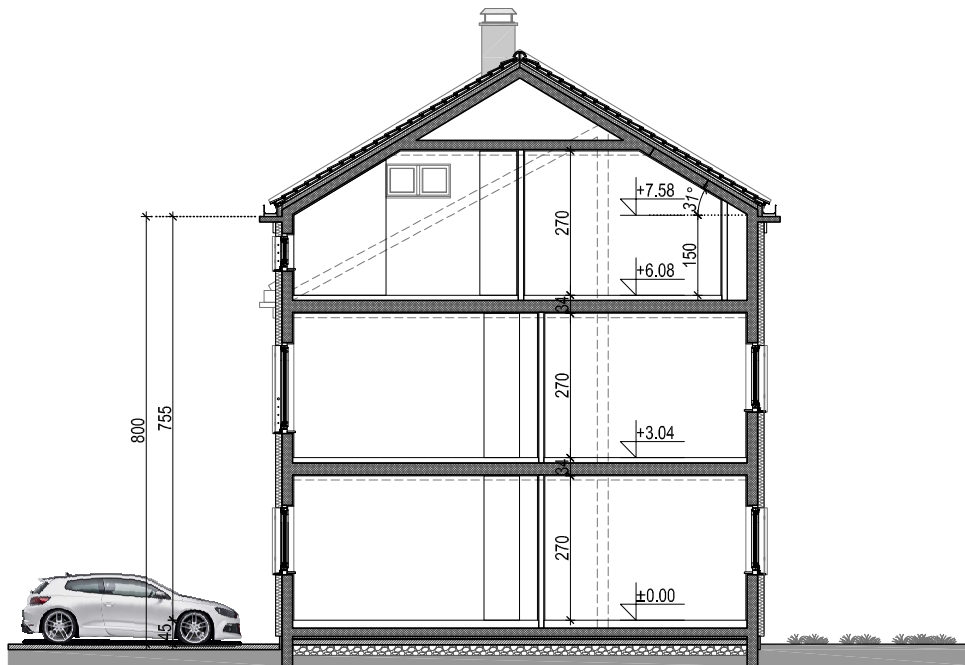


vijenac _____ +7.55

krov _____ +6.08

1.kat _____ +3.04

prizemlje _____ ±0.00
teren _____ -0.45

tip A
KARAKTERISTIČNI PRESJEK
mj 1:100

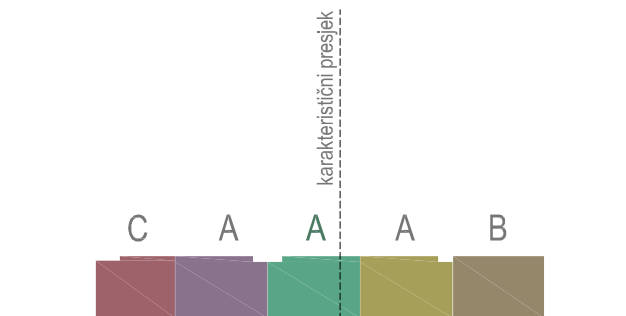

tip C 1S / 2x2S / 3S

tip A 1S / 2x2.5S / 3S

tip A 1S / 2x2.5S / 3S

tip A 1S / 2x2.5S / 3S

tip B 1S / 2.5S / 3S / 3.5S



varijanta 1

tip C 1S / 2x2S / 3S

tip A 1S / 2x2.5S / 3S

tip A 1S / 2x2.5S / 3S

tip A 1S / 2x2.5S / 3S

tip B 1S / 2.5S / 3S / 3.5S




varijanta 2


tip A / tip B / tip C

ULAZNA PROČELJA / VARIJANTE

mj 1:200

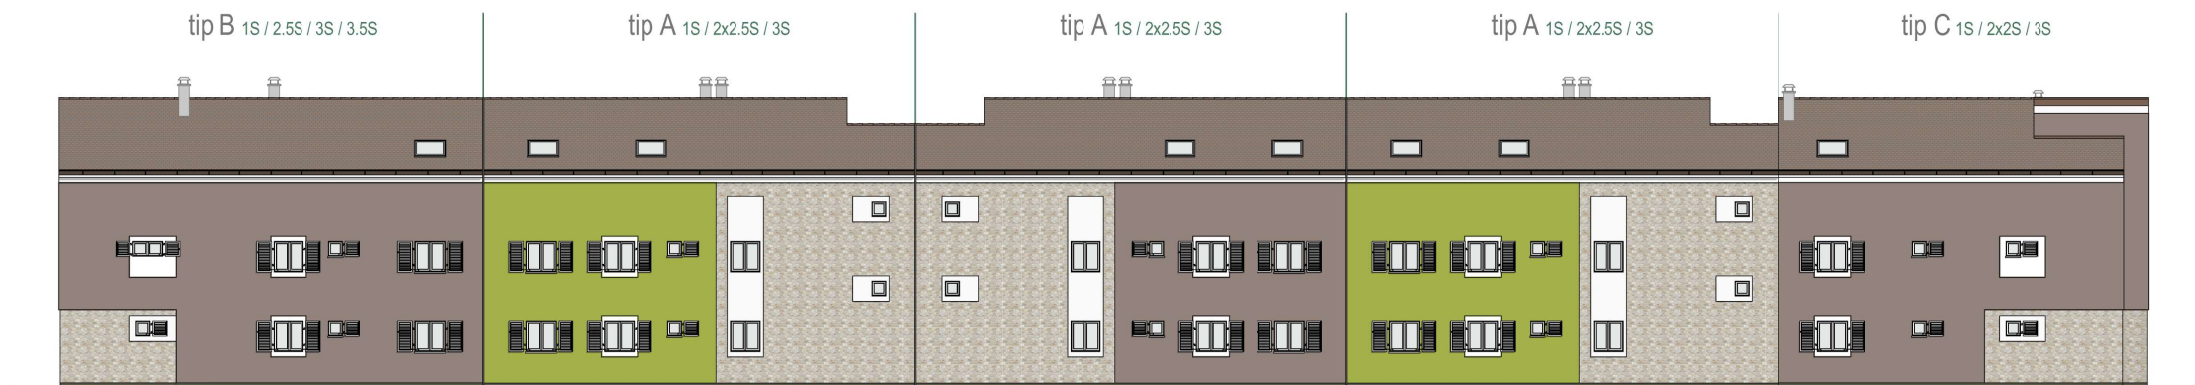

varijanta 1

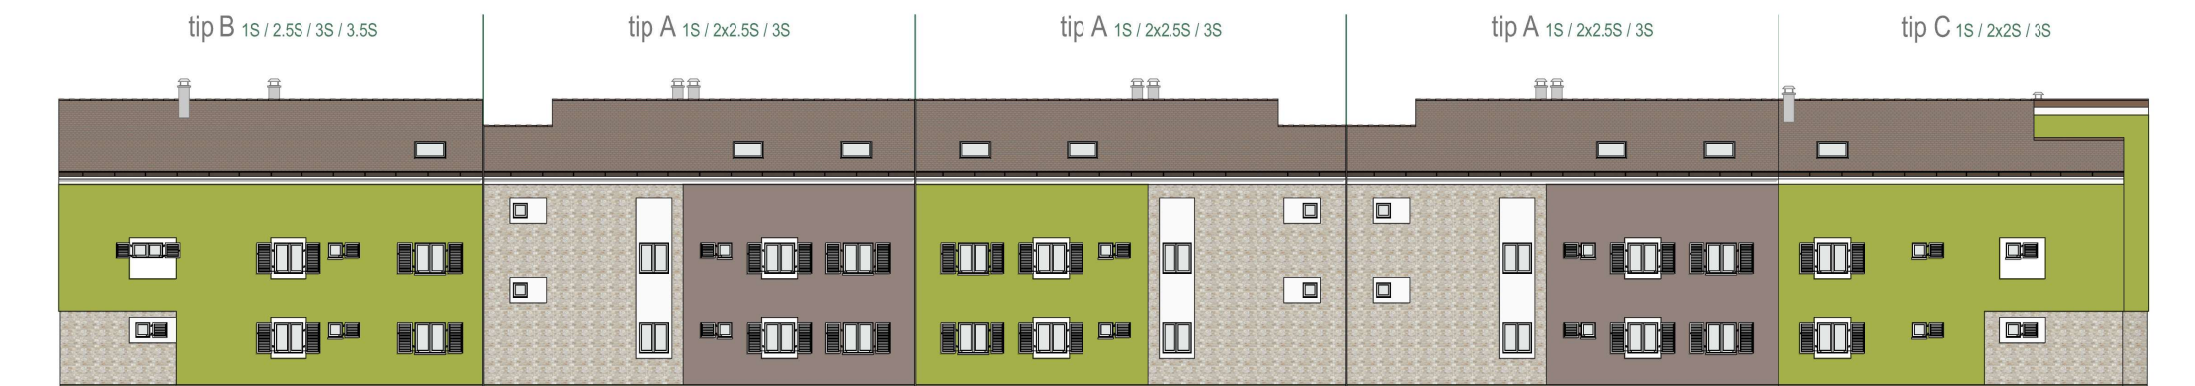

varijanta 2

POS CRES



PROJEKTANT

JURCON PROJEKT d.o.o.

10 000 Zagreb Gotalovečka 4a
OIB 55345087244 MB 1508997
tel +385 (0) 1 3012206
tel +385 (0) 1 3014557
fax +385 (0) 1 3097940
email jurconprojekt@jurconprojekt.hr