


Melin - Parking Artec 1. faza

Broj parkirnih mjesta: 58

Obuhvat: 47×30m = 1410m²

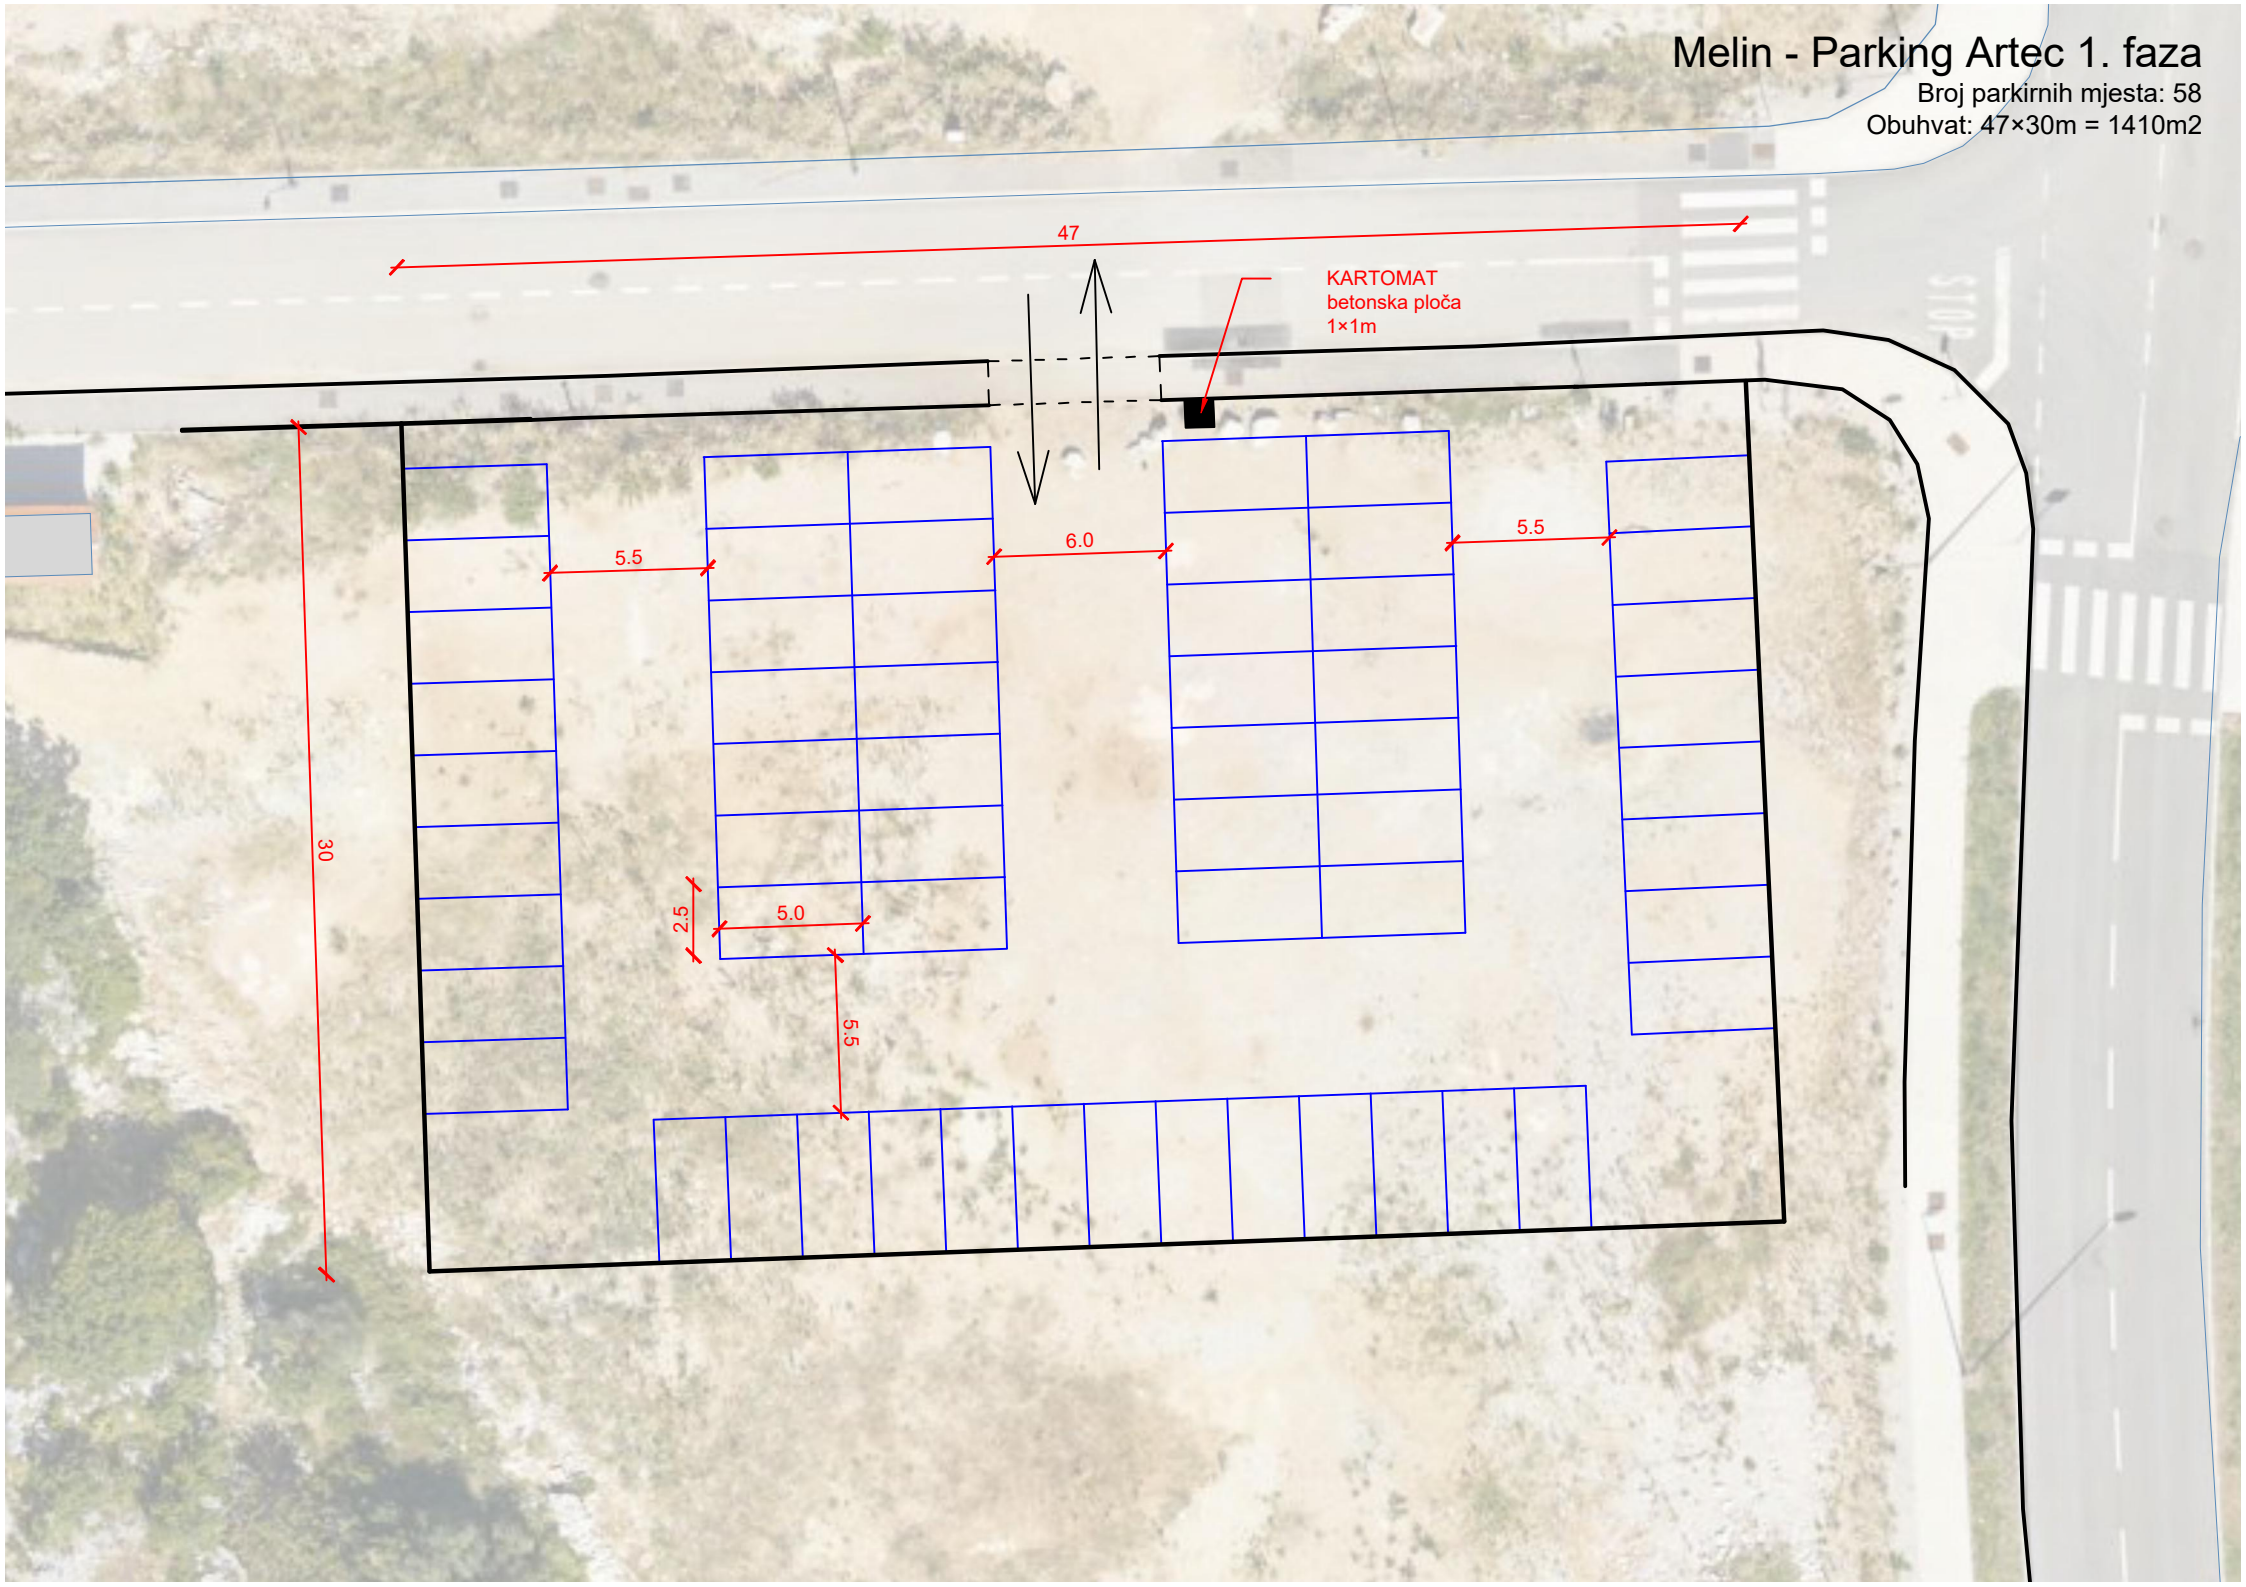

47

KARTOMAT
betonska ploča
1×1m

30

5.5

6.0

5.5

2.5

5.0

5.5

STOP